


QUOTA PLATEA

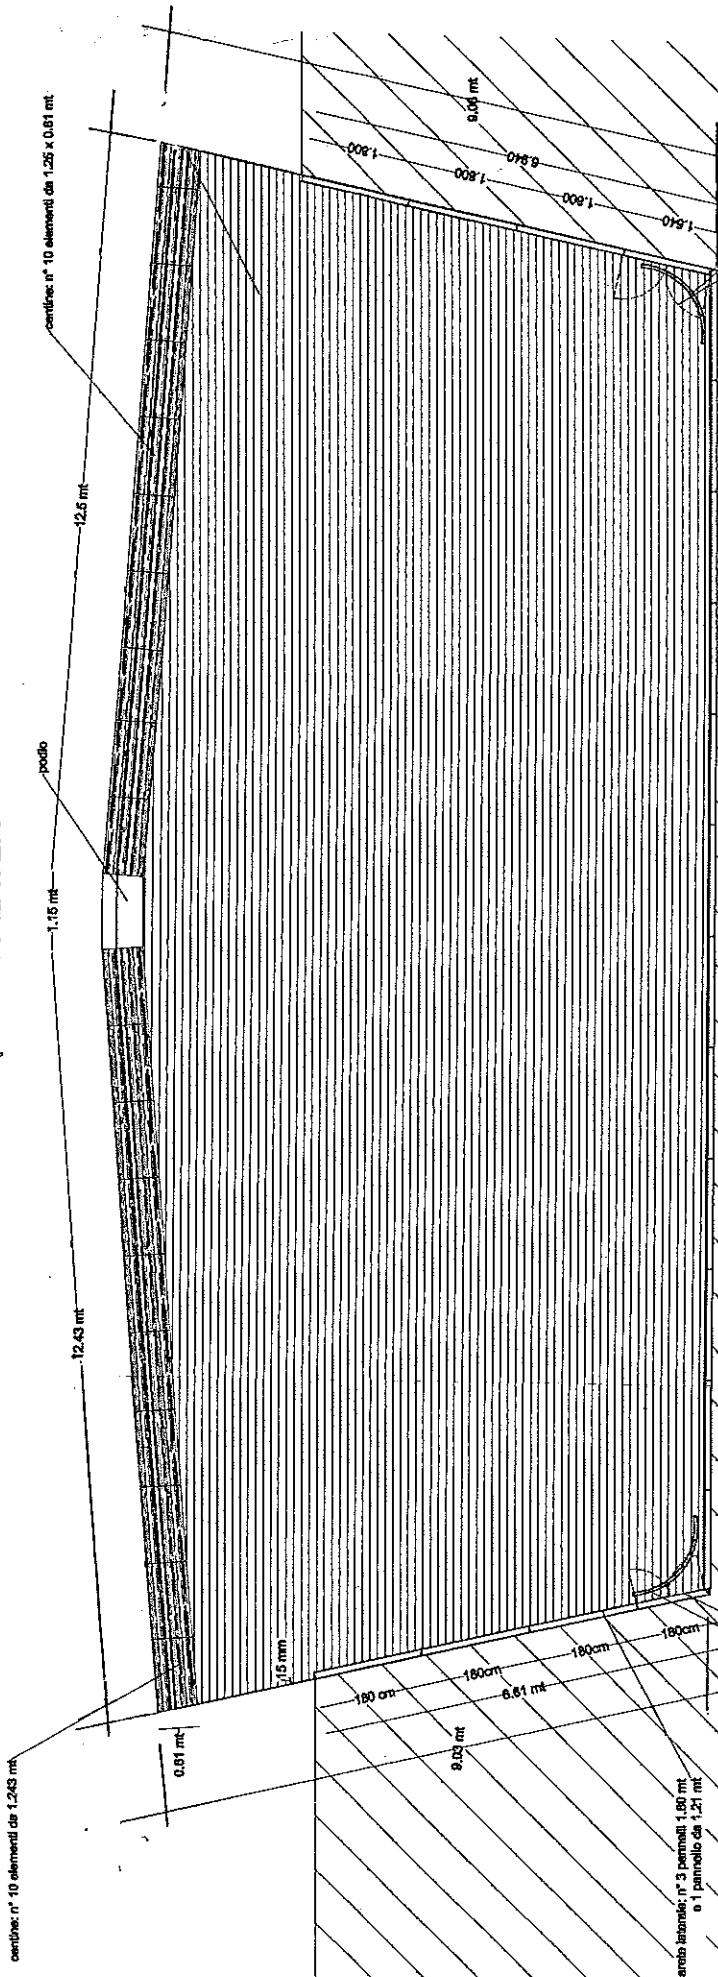

condotte: n° 10 elementi da 1,243 mt

condotte: n° 10 elementi da 1,25 x 0,81 mt

podio

0,81 mt

1,15 mt

12,43 mt

12,5 mt

180 cm

180 cm

parete laterale; n° 3 pannelli 1,80 mt e 1 pannello da 1,21 mt

pannelliatura concava sovrapposta e mobile (ca. 1,10 mt)


porta

parete di fondo; n° 10 pannelli da 1,80 mt e 1 pannello da 1,70 mt

pannelliatura concava e mobile (ca. 1,10 mt)

porta

QUOTA PALCO

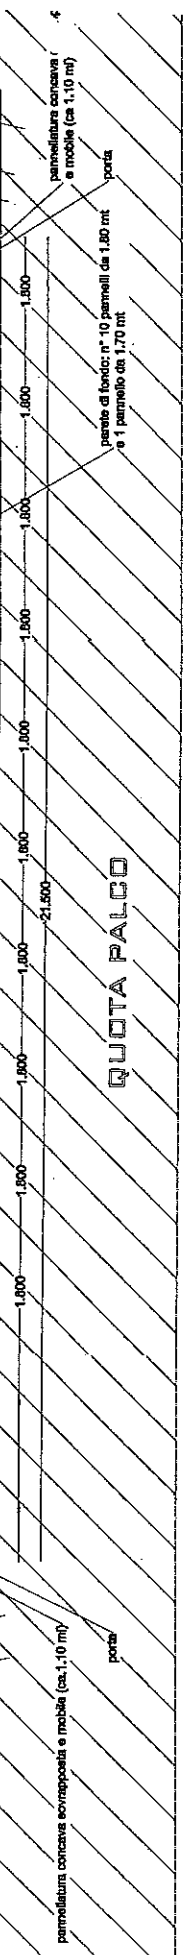

1,800

1,800

